


NOTED SECOND FLOOR PLAN

SCALE
3/16"=1'-0"

Drawn by: KJ
Checked: OJ
Job no: 01135.000
Revised:


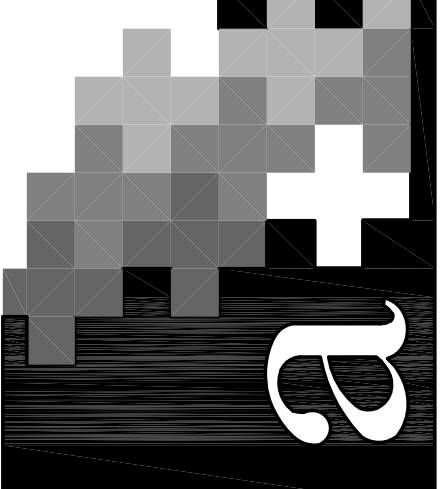


architecture plus, ltd.
9002 north central avenue
phoenix, az. 85020 602-264-7500

MORGAN CONSTRUCTION

PARADISE VALLEY, ARIZONA

This drawing is an instrument of service and the property of the architect. It is to be used only for the project and site for which it is prepared, and may not be reproduced, stored, or transmitted in any form or by any means, without the written permission of the architect.

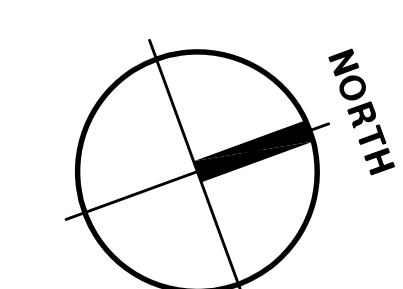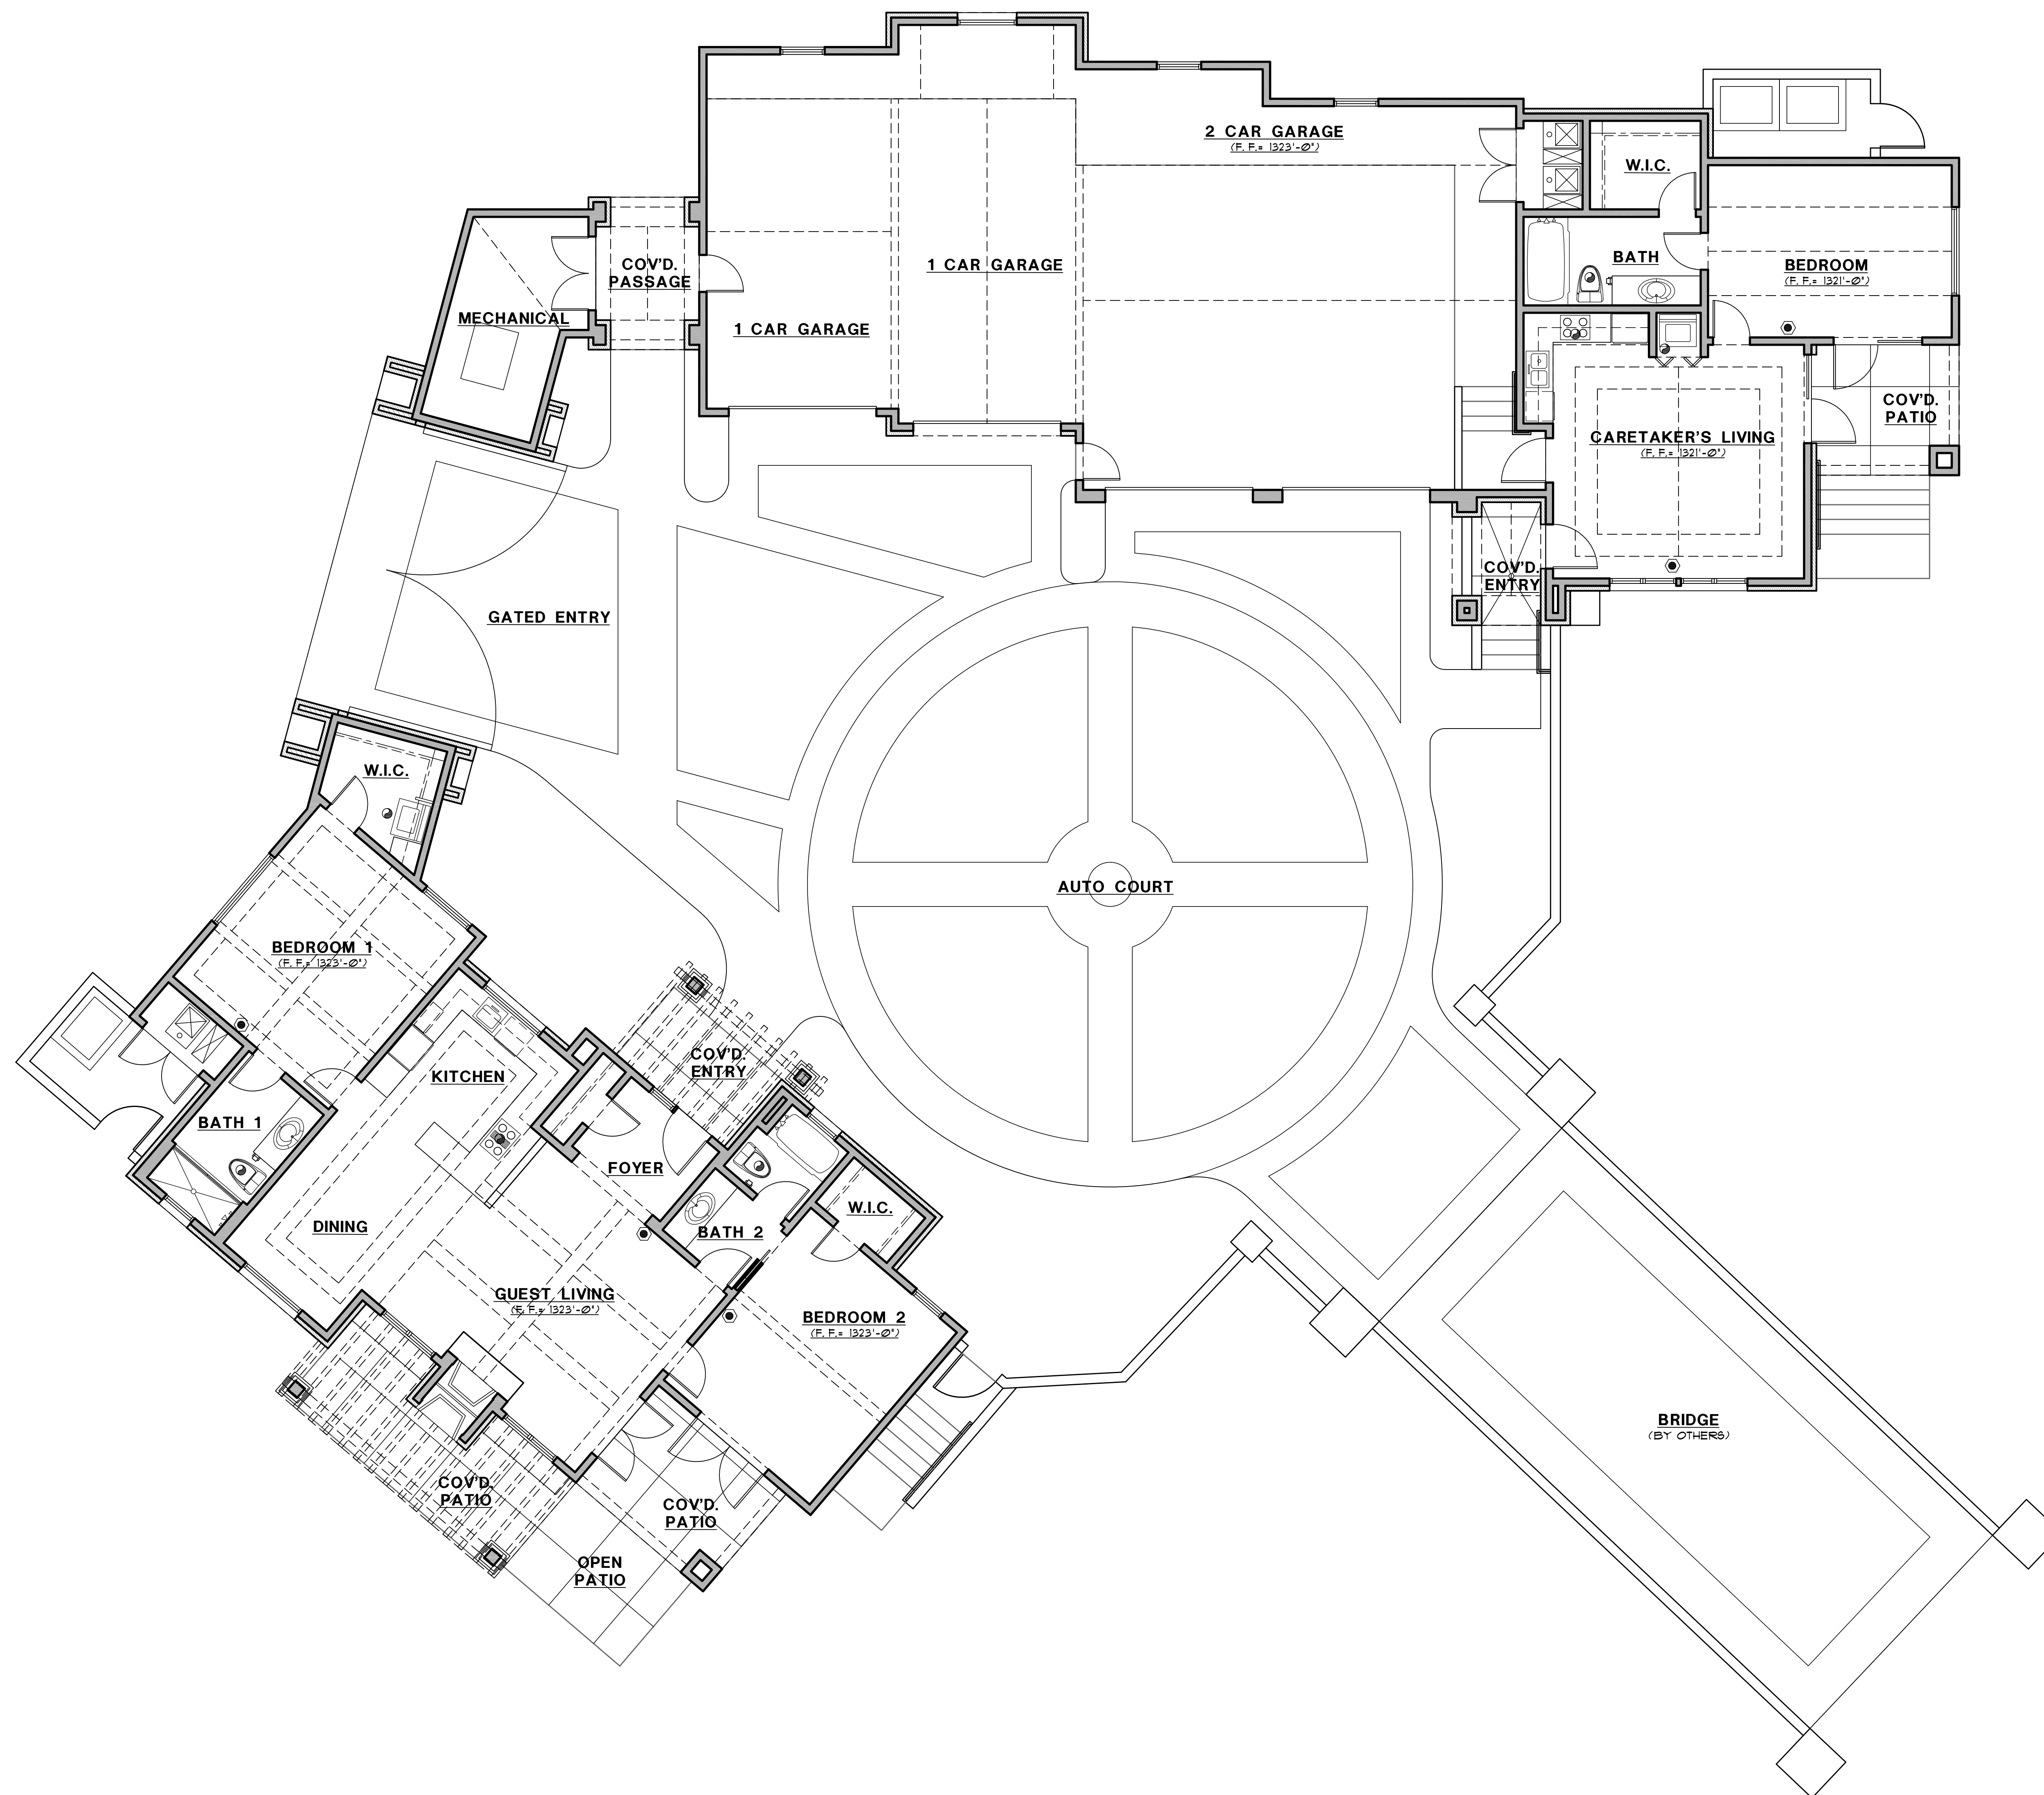

CARETAKER & GUEST HOUSE FLOOR PLAN
NOTES

SCALE
3/16"=1'-0"

Drawn by: KJ
checked: 01/35/00
job no:
revised:

6-G

architecture plus, ltd.
9002 north central avenue phoenix, az. 85020 602-264-7500

MORGAN CONSTRUCTION
SANCTUARY, LOT # 1

PARADISE VALLEY, ARIZONA

This drawing is an instrument of service and the property of the architect. It is to be used only for the project and site identified herein. It may not be reproduced, stored in a retrieval system, or transmitted in any form or by any means, without the prior written permission of the architect.